




SEZIONE TIPO 28 - STATO DI FATTO - scala 1:100  
- Via Don Gnocchi

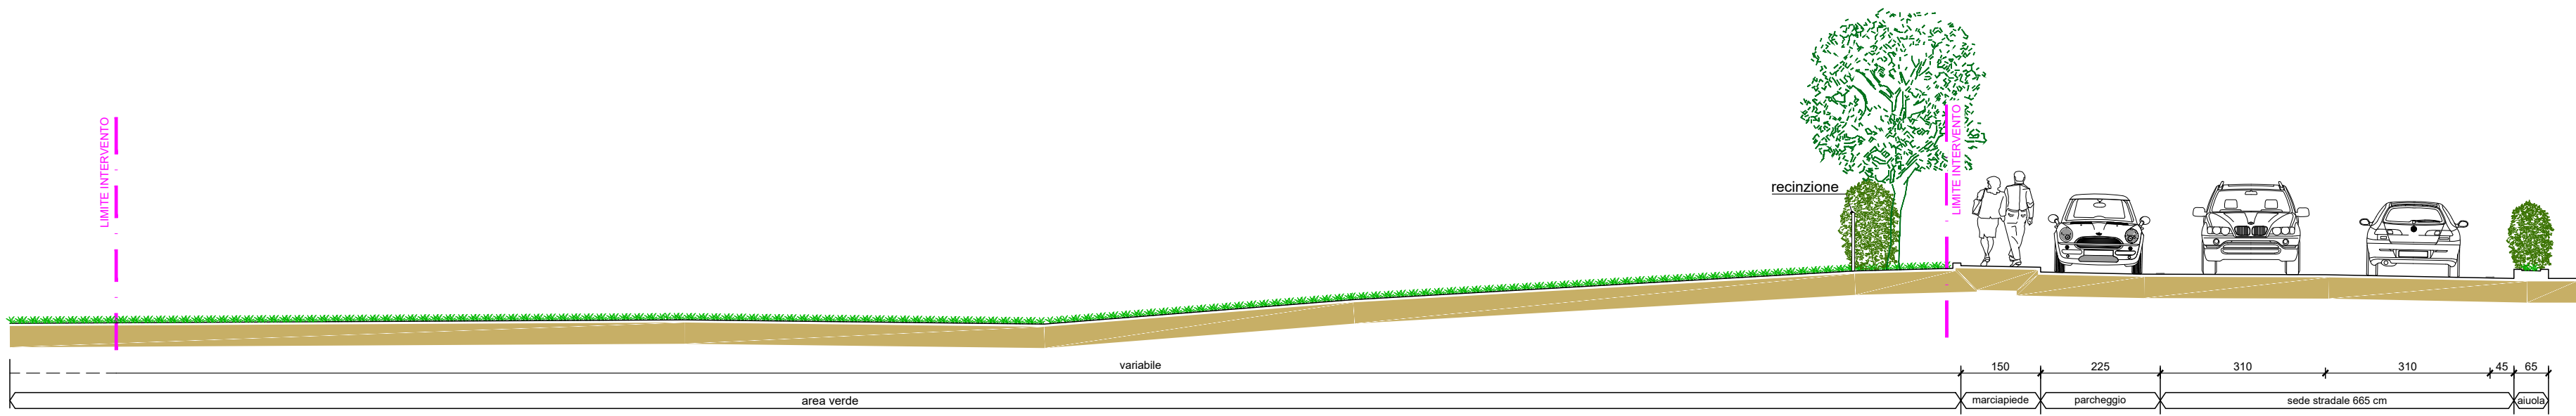


SEZIONE TIPO 28 - STATO DI PROGETTO - scala 1:100  
- Via Don Gnocchi

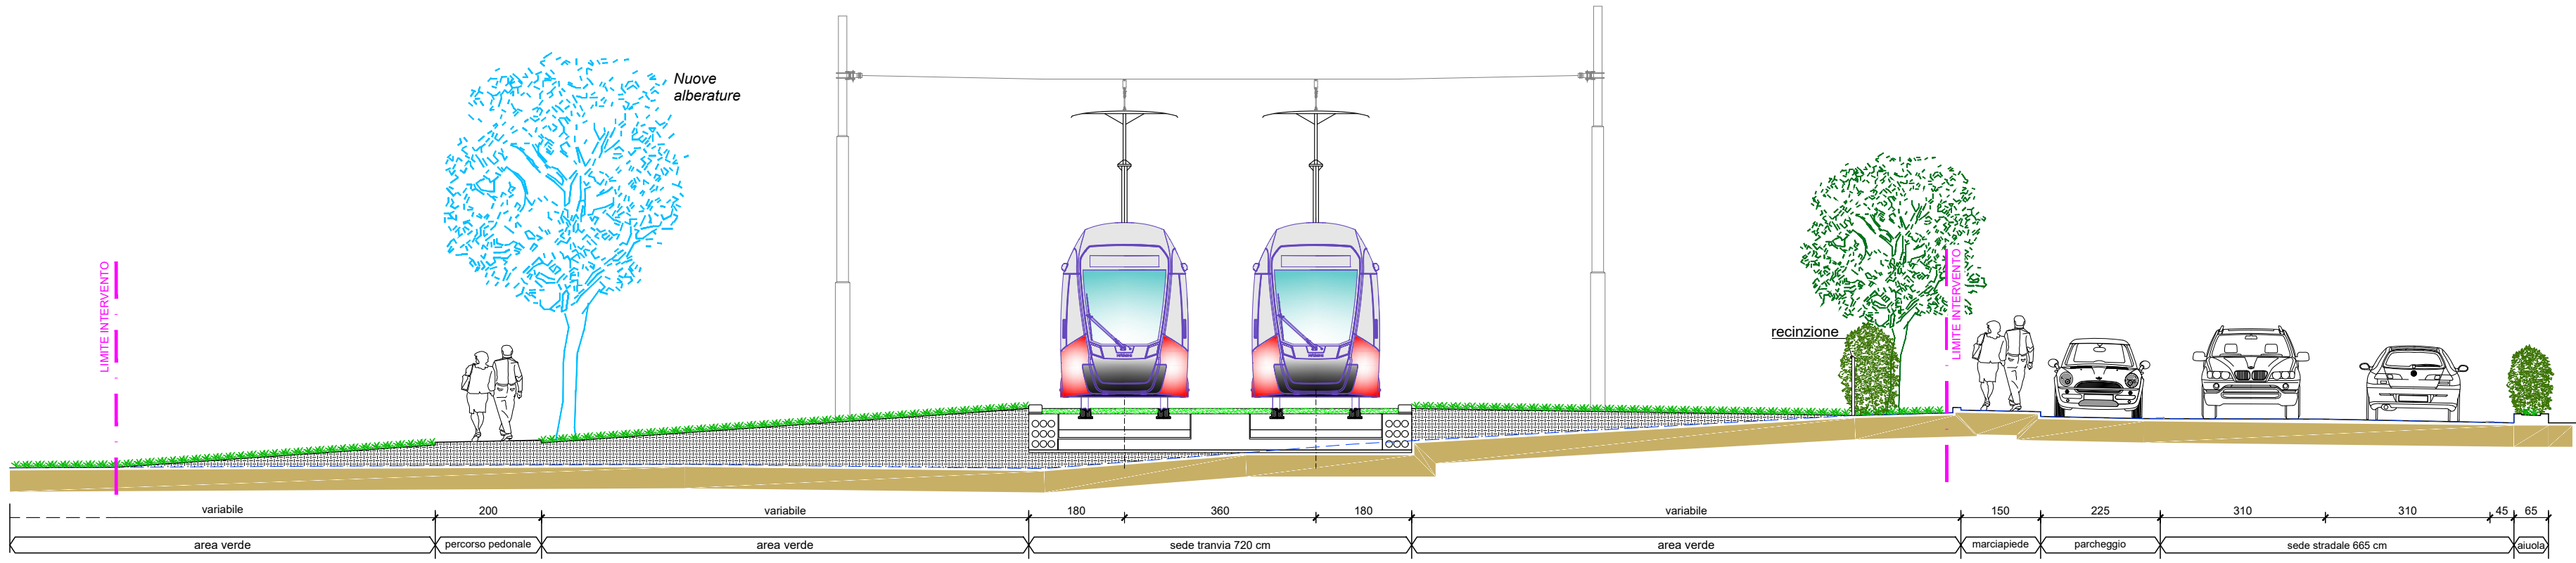


SCALA GRAFICA 1:100

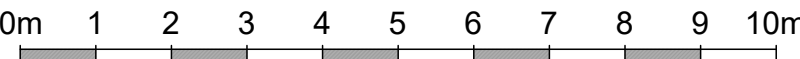

SEZIONE TIPO 29 - STATO DI FATTO - scala 1:100  
- Via Don Gnocchi

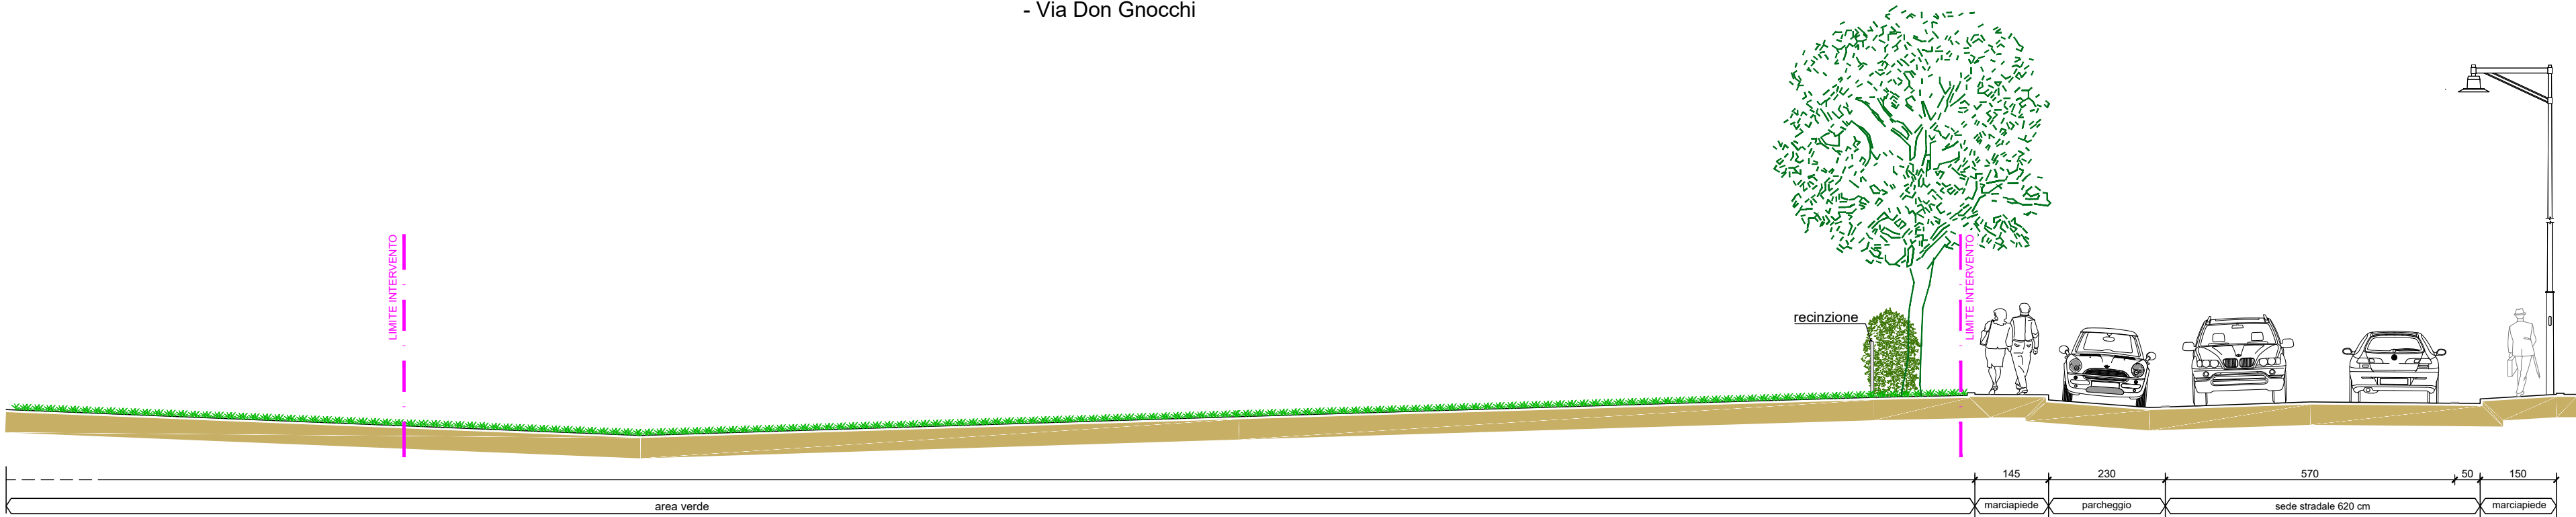

SEZIONE TIPO 29 - STATO DI PROGETTO - scala 1:100  
- Via Don Gnocchi

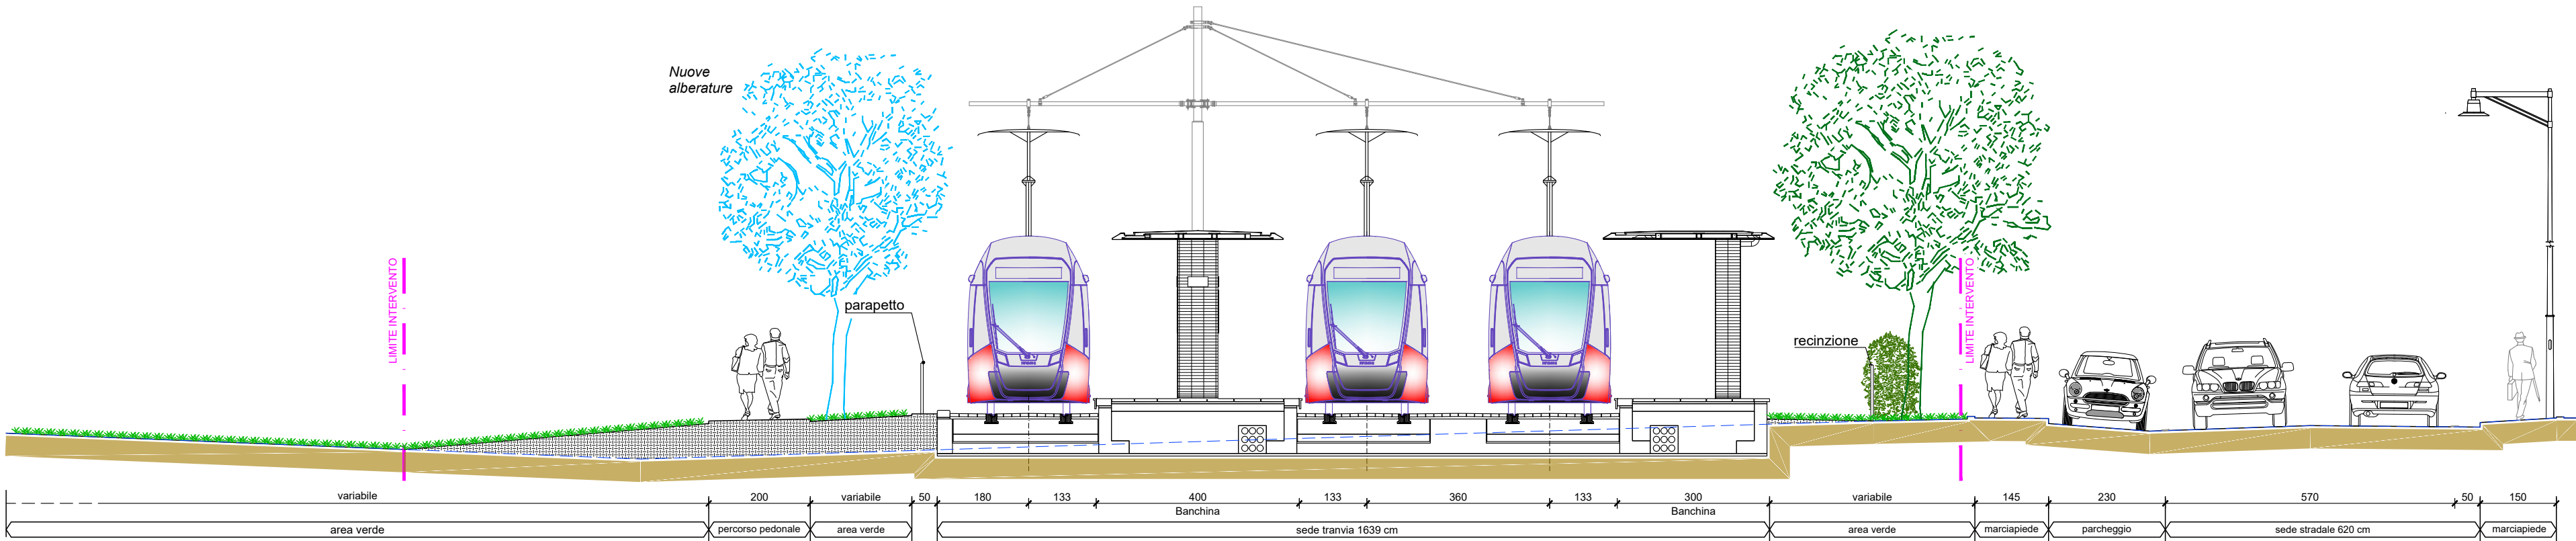

## PROGETTO DEFINITIVO

CUP: H91J12000770005

CIG: 9524700F13

TRANVIA DI FIRENZE

LINEA 4.2  
LE PIAGGE - CAMPI BISENZIO



### PROGETTAZIONE STRADALE INQUADRAMENTO GENERALE ELABORATI GENERALI Sezioni trasversali tipologiche - Tavola 12 di 12

STAZIONE APPALTANTE - COMUNE DI FIRENZE													
DIRETTORE DEL SETTORE Ing. Michele Priore					DIRIGENTE E RUP Ing. Giacomo Bioli Pini					DEC Ing. Andrea Adinolfi			
APPALTATORE					GRUPPO DI PROGETTAZIONE								
MANDATARIA					MANDATARIA								
MANDANTI					MANDANTI								
					 associazioni professionali insieme			 Studio Associato					
 Inspire the Next					 Engineering Technical Services s.p.a.					 a membership company			
Responsabile Integrazione Prestazioni Specialistiche 					Progettista Ing. Paolo Borghetti								
					Ing. Filippo Busola								
Revisione Integrata													
Ing. Paolo Borghetti													
Ing. Paolo Borghetti													
